


FIELD SURVEY REQUIRED PRIOR TO ENGINEERING , PERMIT & PRODUCTION
MANUFACTURE AND INSTALL 1 NEW MARQUEE SIGN STRUCTURE

<p>SACRAMENTO BRANCH YOUNG ELECTRIC SIGN COMPANY YESCO 1015 NORTH MARKET BLVD, SUITE B 95834, Tele. 916-418-8101</p>	<p>Notice to the Customer</p> <p>The colors depicted on this rendering may not match actual colors used on the finished display. Please refer to the color specifications as noted.</p> <p>The proportion of signs shown on building photos are approximate representations and do not include electrical wiring to sign locations, as well as included in sign proposal.</p>								<p>APPROVALS</p> <table border="1"> <tr> <th>DATE</th> <th>DESIGN</th> <th>DATE</th> <th>REVISION</th> </tr> <tr> <td> </td> <td> </td> <td> </td> <td> </td> </tr> </table>				DATE	DESIGN	DATE	REVISION					<p>500986.A THE DESIGN NUMBER</p> <p>FORM 1 of 4</p>	
	DATE	DESIGN	DATE	REVISION																		
<p>STATE THEATRE</p> <p>Address: AUBURN, CALIF. INSPIRATION NATHAN BUCHAKLIAN</p>								<p>SCALE: 1/8" = 1'-0"</p>														
<p>© COPYRIGHT 2006 This drawing was created for your use in consulting on our proposal. The original ideas herein are the property of Young Electric Sign Co. Permission to copy or reuse this drawing can only be obtained through a written agreement with YESCO. See your sales representative or call the nearest office of Young Electric Sign Co.</p> <p>By signing this drawing document, I understand that I am not obligated to purchase this proposal, reworking/altering the above proposal cannot be submitted for pricing, duplication, or manufacturing to another sign company, architectural company or other business entity for the purpose or intent of manufacturing or for use as a trademark property, such as but not limited to, a company logo, unless the represented sign was provided to YESCO by the customer and input into this drawing document by a YESCO employee.</p>																						

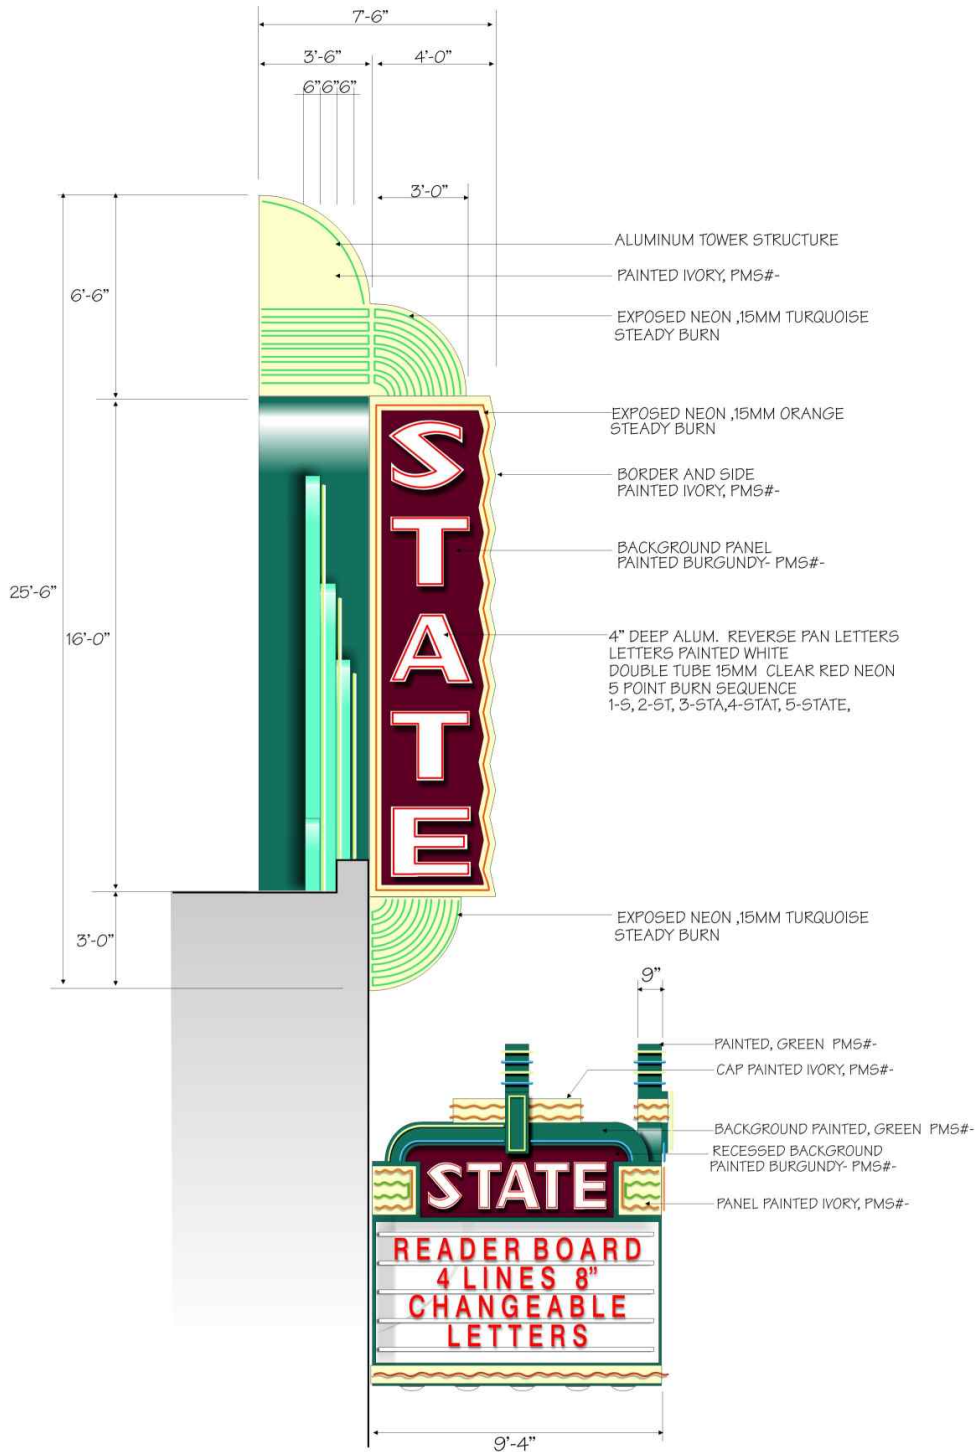

<p>SACRAMENTO BRANCH YOUNG ELECTRIC SIGN COMPANY YESCO, 1015 NORTH MARKET BLVD, SUITE 8 95834, Tele. 916-419-8101</p>	<p>Notice to the Customer</p> <p>The colors depicted on this rendering may not exactly match colors used on the finished display. Please refer to the color specifications as noted.</p> <p>The proportion of signs shown on building photos are approximate representations. Cost of providing electrical wiring to sign locations are not included in sign proposal.</p>		<p>APPROVALS</p> <table border="1"> <tr> <th>DATE</th> <th>BY</th> <th>APPROVAL</th> <th>DATE</th> <th>BY</th> <th>APPROVAL</th> </tr> <tr> <td> </td> <td> </td> <td> </td> <td> </td> <td> </td> <td> </td> </tr> </table>				DATE	BY	APPROVAL	DATE	BY	APPROVAL							<p>DESIGN: _____ DATE: _____</p> <p>DRAWN: _____</p>		<p>STATE THEATRE</p> <p>500985.B REV DESIGN NUMBER</p> <p>Sheet: 1 of 4</p> <p>SCALE: 1/4" = 1'-0"</p>
	DATE	BY	APPROVAL	DATE	BY	APPROVAL															
<p>ALL REQUIRED PERMITS AND SPECIAL INSPECTIONS ARE NOT INCLUDED IN SIGN PROPOSAL.</p> <p>CALIFORNIA CONTRACTOR LICENSE NO. C-45230000739</p> <p>By signing this drawing document, I understand that I am not obligated to purchase the product, notwithstanding, the above artwork cannot be submitted for pricing, application and/or manufacturing to another sign company, architectural company or other business entity for the purpose or intent of manufacturing or for use as intellectual property, such as but not limited to, a company logo, unless the represented logo was provided to YESCO by the customer and input into this drawing document by a YESCO employee.</p>						<p>Address: _____</p> <p>City: AUBURN, CALIF.</p> <p>INSTALLER: NATHAN BUCHAKLIAN</p> <p>NAME: _____ DATE: _____</p>															

